



TYPE	W (ft)
RESIDENTIAL	20
RETAIL/MIXED USE	22

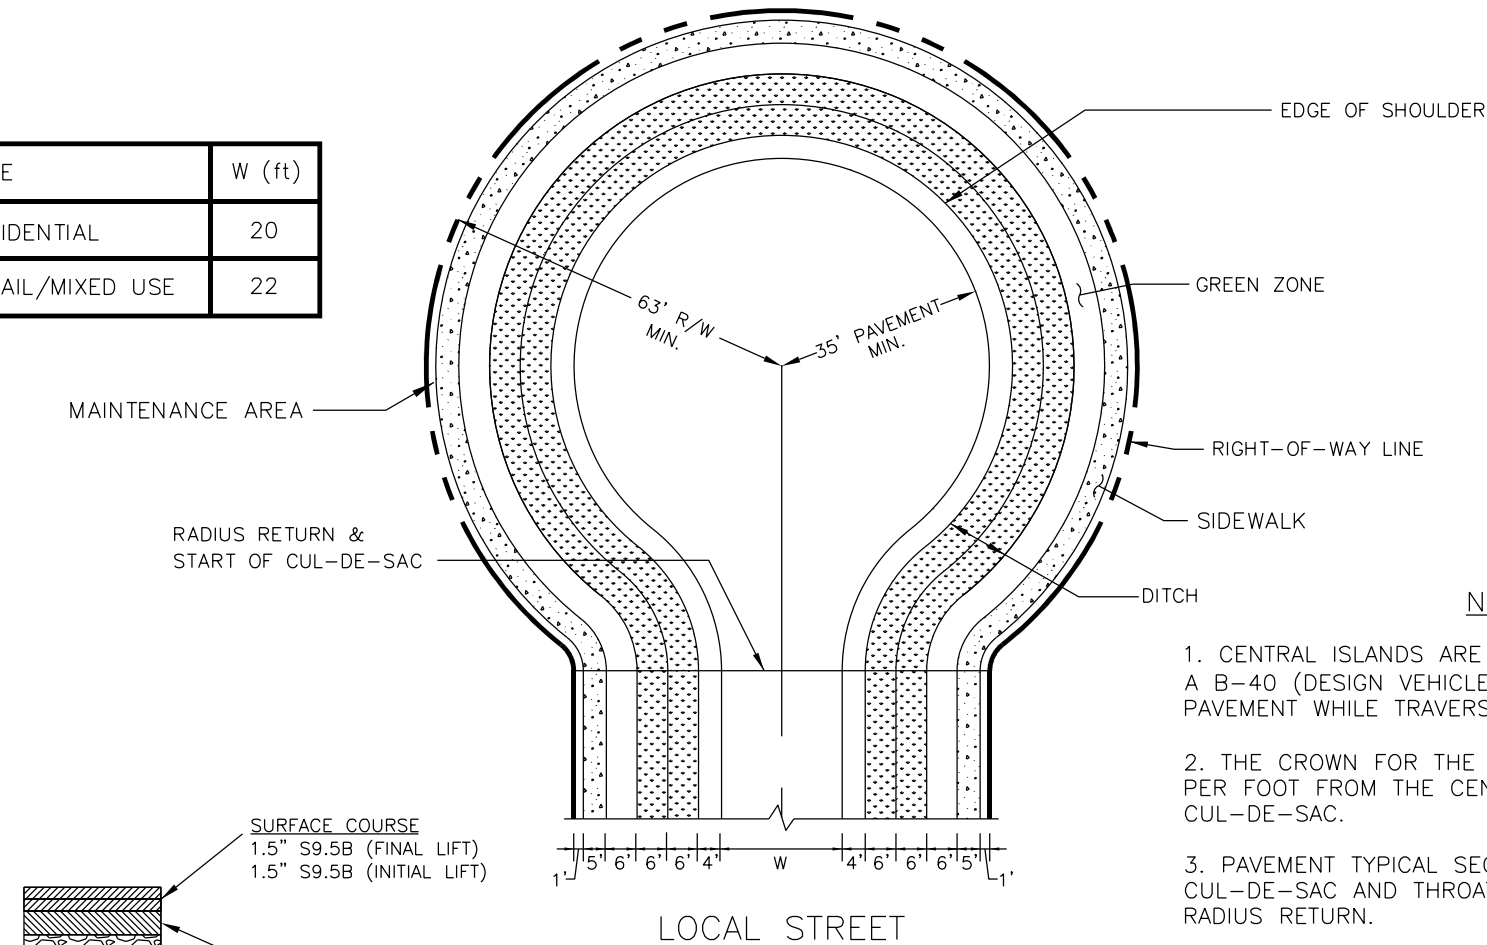

NOTES:

- CENTRAL ISLANDS ARE PERMITTED AS LONG AS A B-40 (DESIGN VEHICLE) STAYS ON THE PAVEMENT WHILE TRAVERSING THE CUL-DE-SAC.
- THE CROWN FOR THE PAVEMENT SHALL BE 1/4" PER FOOT FROM THE CENTER OF THE CUL-DE-SAC.
- PAVEMENT TYPICAL SECTION APPLIES TO CUL-DE-SAC AND THROAT AREA TO 25 FEET PAST RADIUS RETURN.
- MAXIMUM LONGITUDINAL SLOPE OF 2% WITHIN CUL-DE-SAC.
- IF THERE ARE NO ACCESSIBLE LOTS BEYOND THE START OF CUL-DE-SAC THEN SIDEWALK AROUND THE CUL-DE-SAC MAY BE OMITTED.

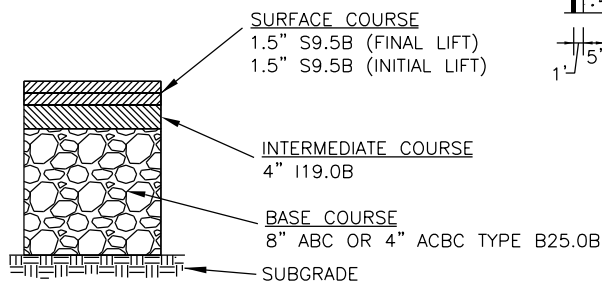

TYPICAL PAVEMENT SECTION

NOT TO SCALE