


NOTES:

1. 4-6 INCH LAYER OF AMENDED SOIL IS RECOMMENDED ON LITTORAL SHELF AREA WHERE PLANTINGS ARE REQUIRED (SEE SOIL PARAMETERS IN BMP DESIGN MANUAL)
2. ALL WETPONDS SHALL HAVE A MINIMUM 20-FOOT ACCESS EASEMENT TO CONNECTING TO DEDICATED PUBLIC RIGHT OF WAY. ACCESS ROAD SHALL HAVE MIN. 12' STABILIZED WIDTH, MAX. LONG. GRADE OF 15%, MAX. CROSS-SLOPE 5%. IN ADDITION, A 10-FOOT WIDE PERMANENT MAINTENANCE ACCESS EASEMENT MUST BE PROVIDED AROUND THE PERIMETER OF ALL BMPs TO ALLOW FOR ADEQUATE MAINTENANCE AND REPAIR.

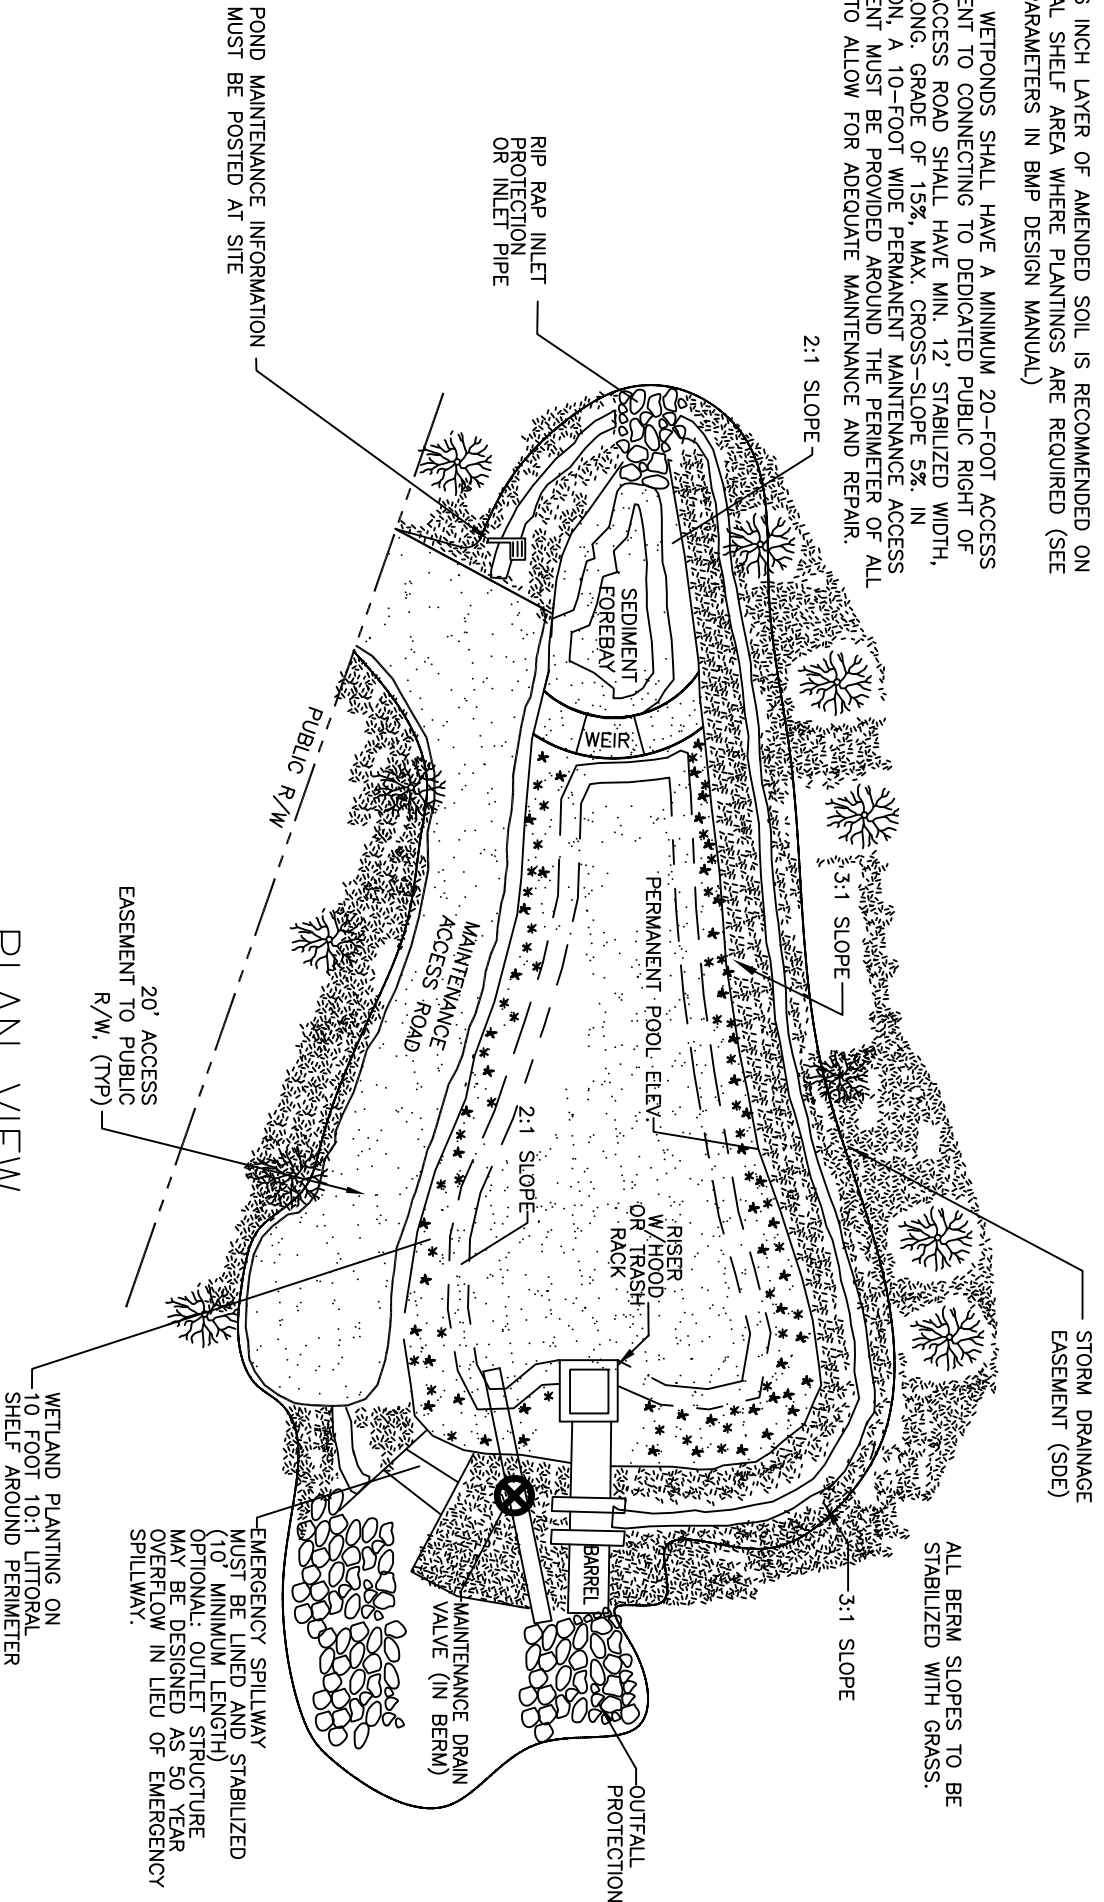

PLAN VIEW

NOT TO SCALE

WETPOND PLAN

BMP FIG. 4.2.2

REV. DATE	10/14/09
STD. NO.	405.1