


WETPOND CROSS SECTIONS

BMP FIG. 4.2.3

NOT TO SCALE

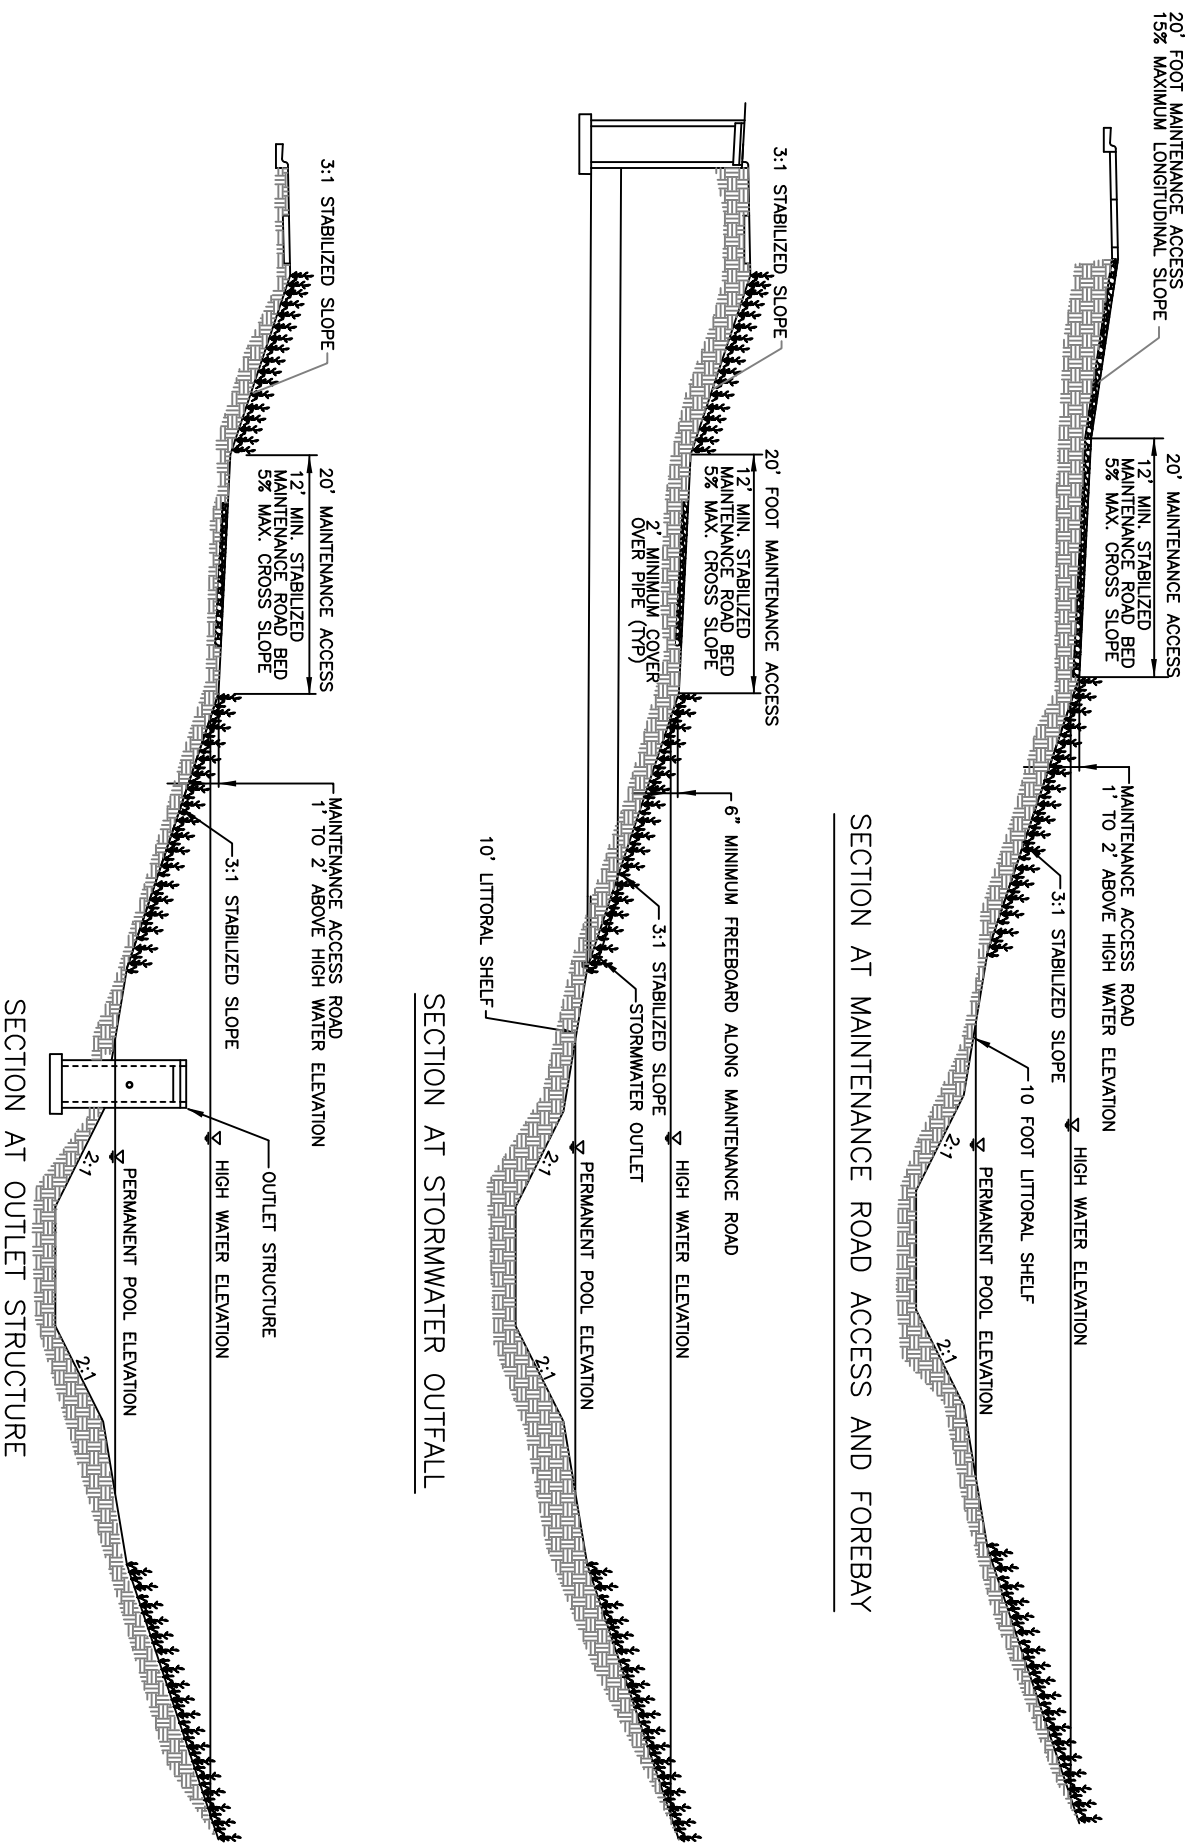

SECTION AT OUTLET STRUCTURE

SECTION AT STORMWATER OUTFALL

SECTION AT MAINTENANCE ROAD ACCESS AND FOREBAY

REV. DATE

10/15/09

STD. NO.

407.1