


WETLAND CROSS SECTIONS


BMP FIG. 4.3.3

NOT TO SCALE


SECTION AT OUTLET STRUCTURE

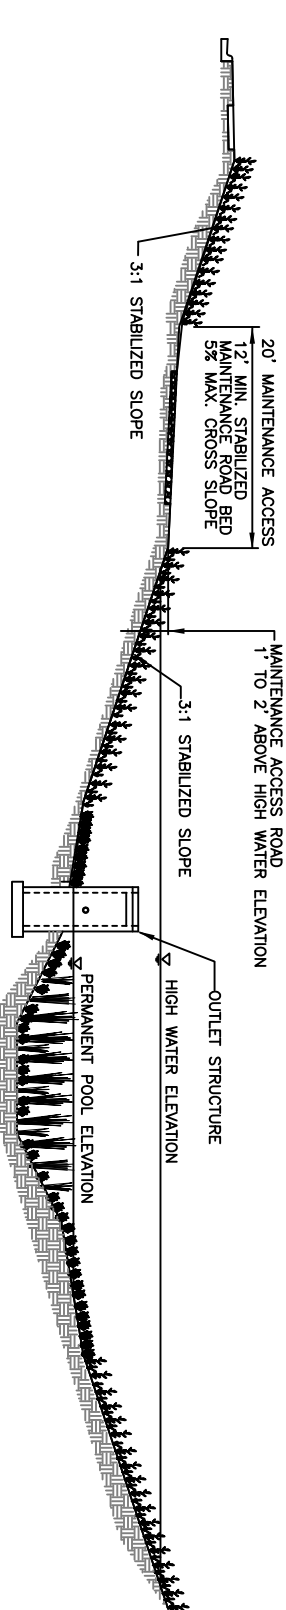

SECTION AT STORMWATER OUTFALL

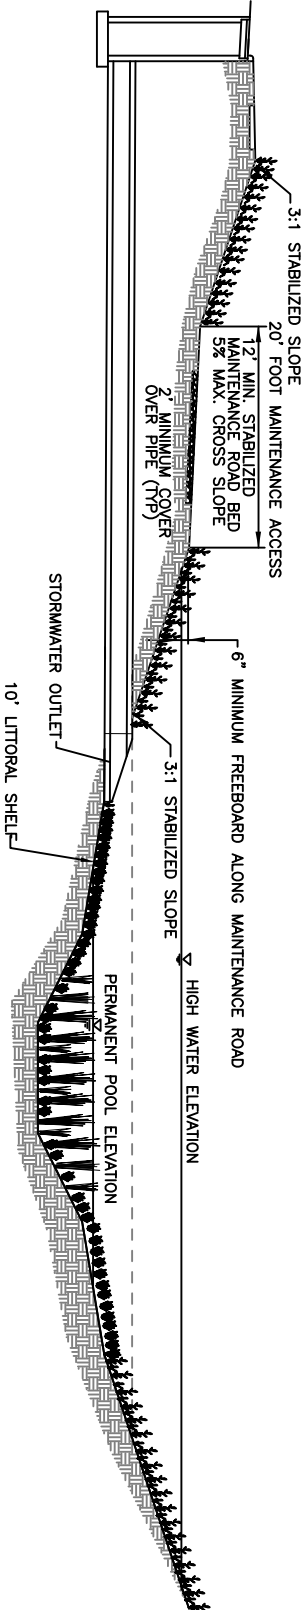

SECTION AT MAINTENANCE ROAD ACCESS AND FOREBAY

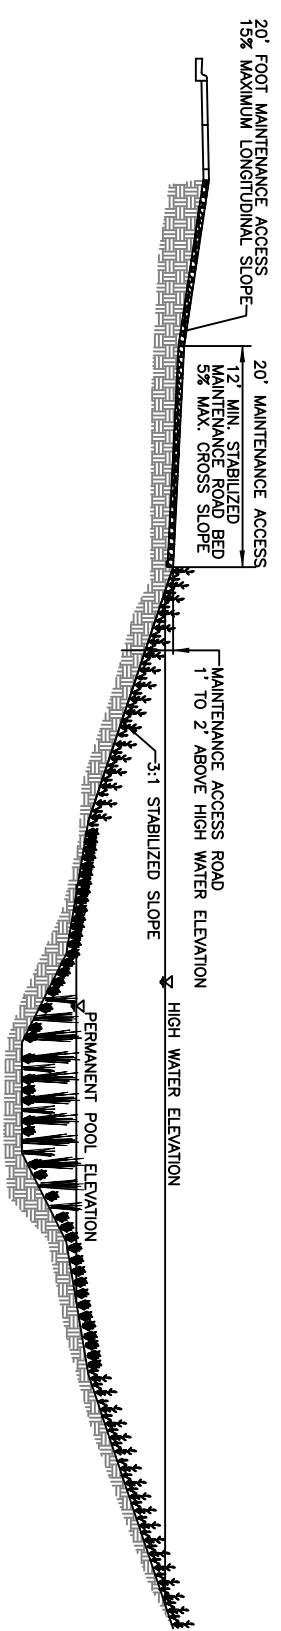

REV. DATE

10/15/09

STD. NO.

412.1