


PLEASE NOTE: NEW BUILDING + CANOPY COLORS
TO BE WHITE + GREY TO MATCH
EXISTING BUILDING



EXTERIOR ELEVATION : WEST (FRONT)

10-14-2020

ADAMS + ASSOCIATES
ARCHITECTURE

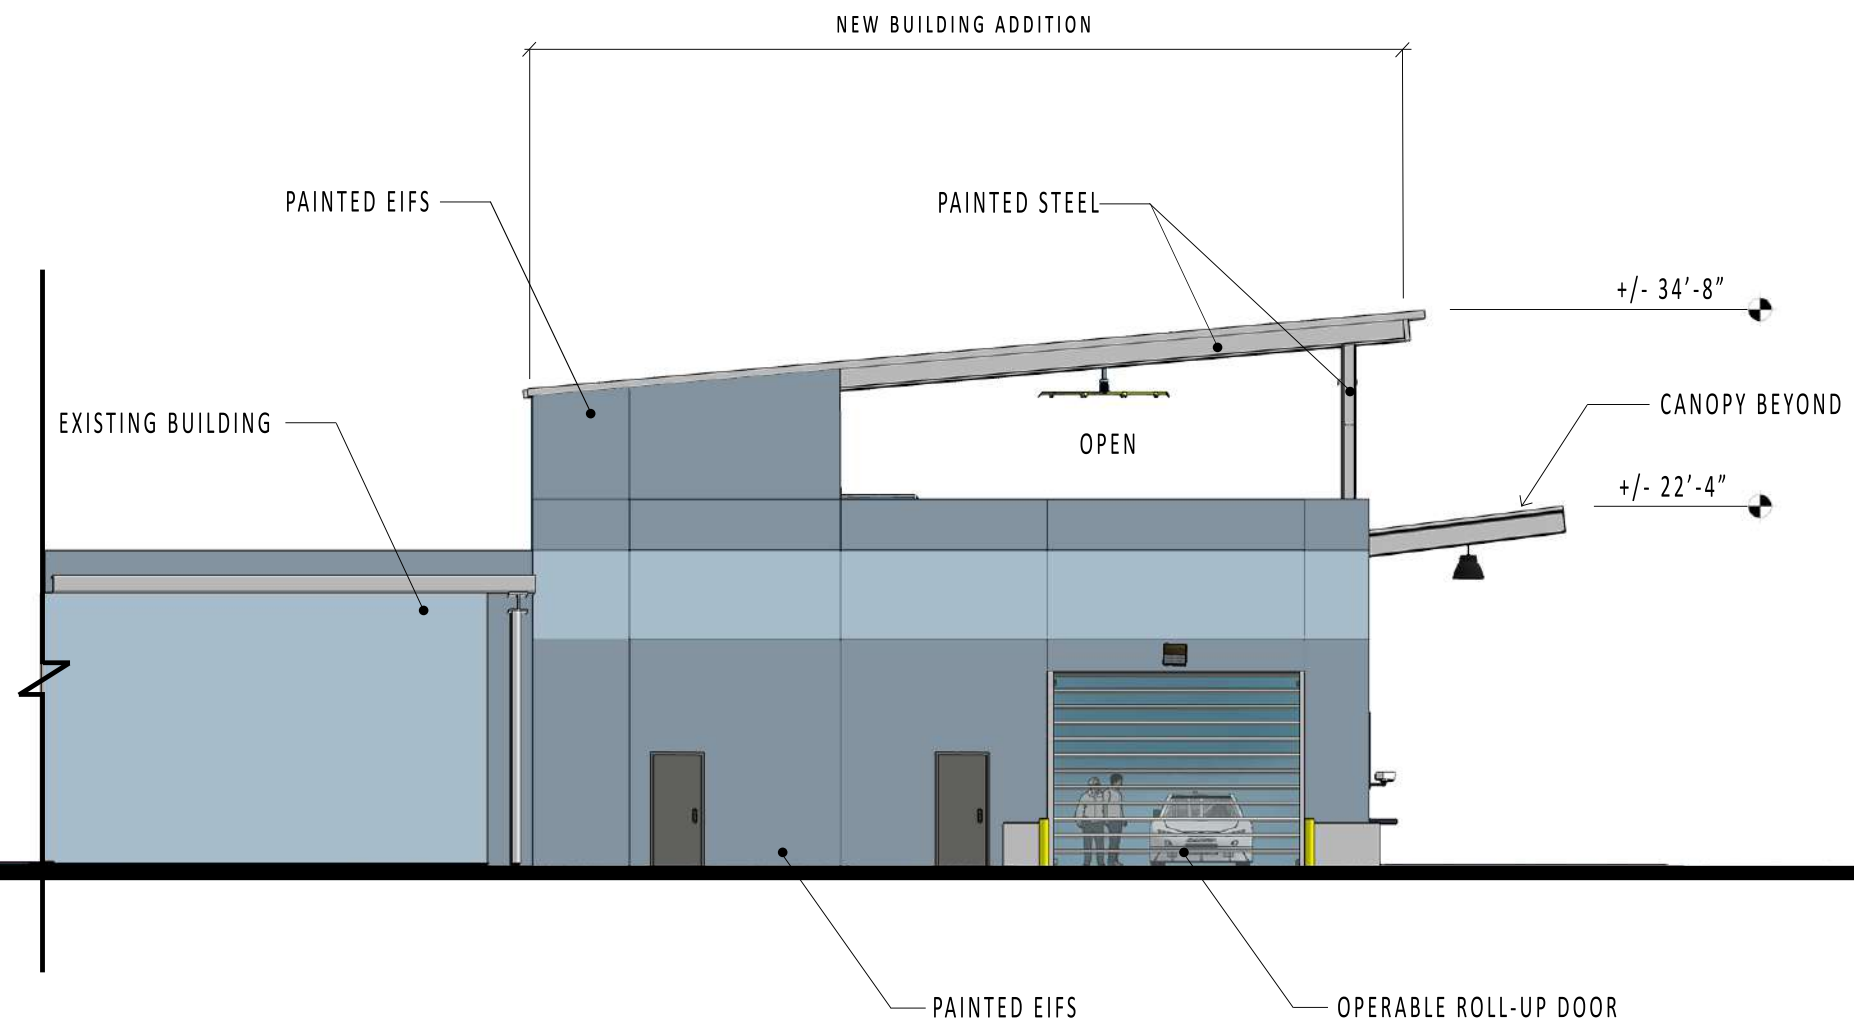


PLEASE NOTE: NEW BUILDING + CANOPY COLORS
TO BE WHITE + GREY TO MATCH
EXISTING BUILDING

EXTERIOR ELEVATION : NORTH

10-14-2020

ADAMS + ASSOCIATES
ARCHITECTURE



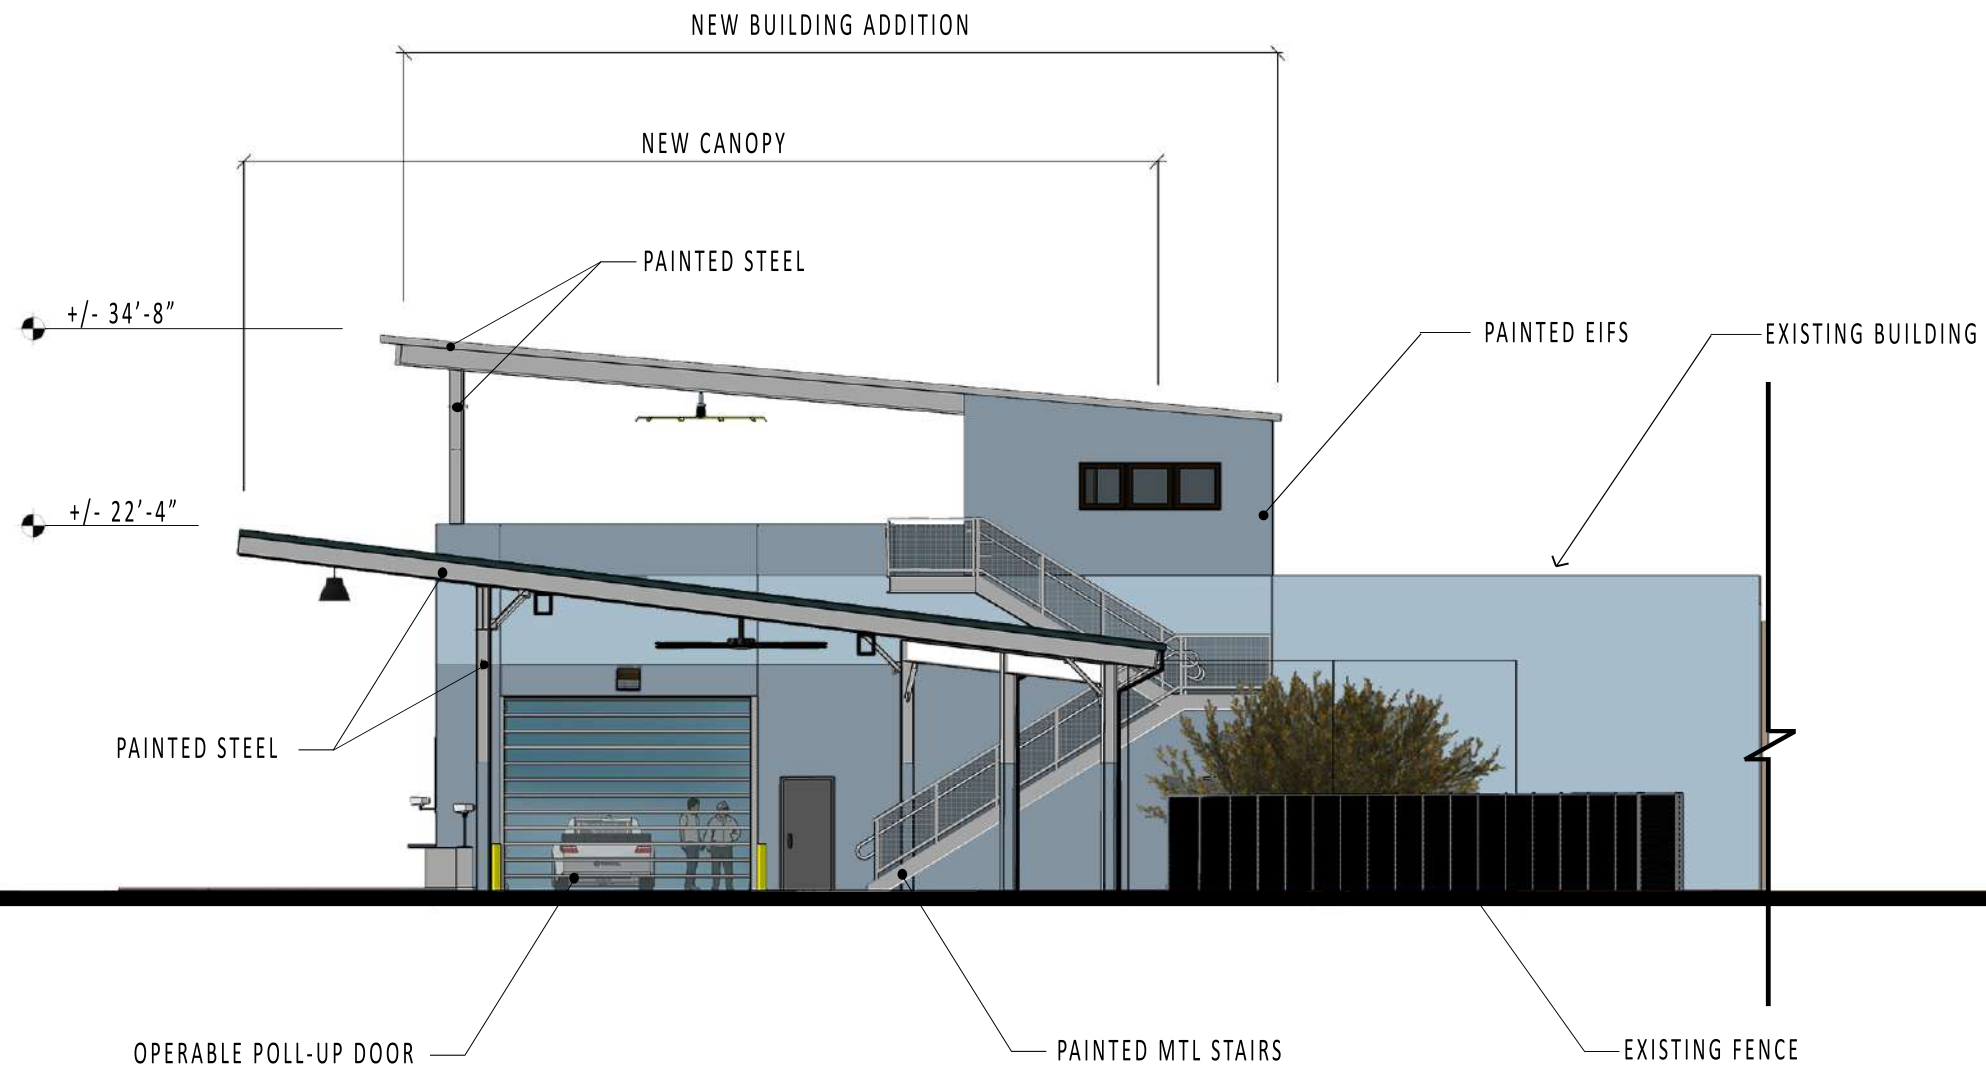

PLEASE NOTE: NEW BUILDING + CANOPY COLORS
TO BE WHITE + GREY TO MATCH
EXISTING BUILDING



EXTERIOR ELEVATION : SOUTH

10-14-2020

ADAMS + ASSOCIATES
ARCHITECTURE